




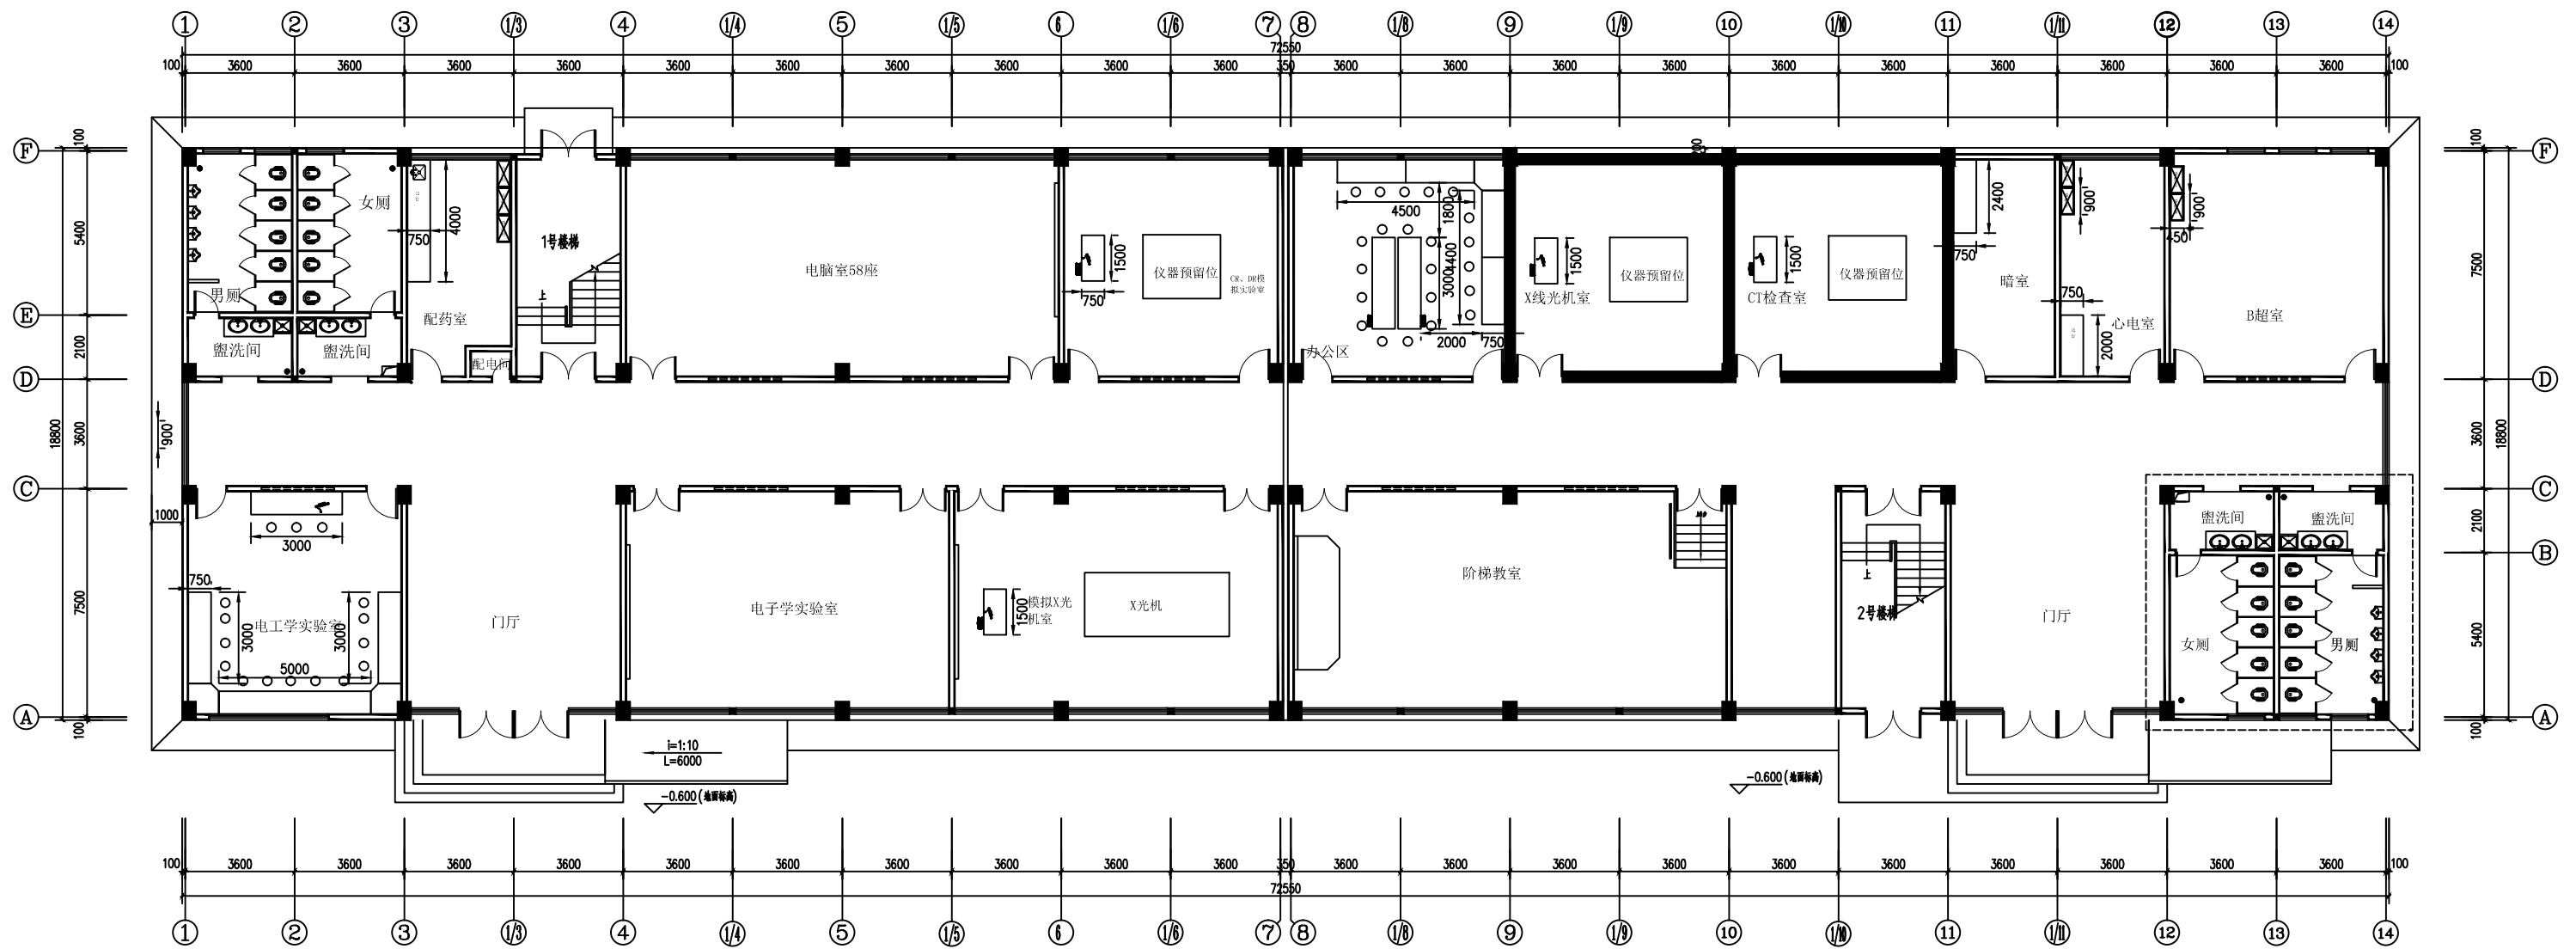

一层平面图 1:125

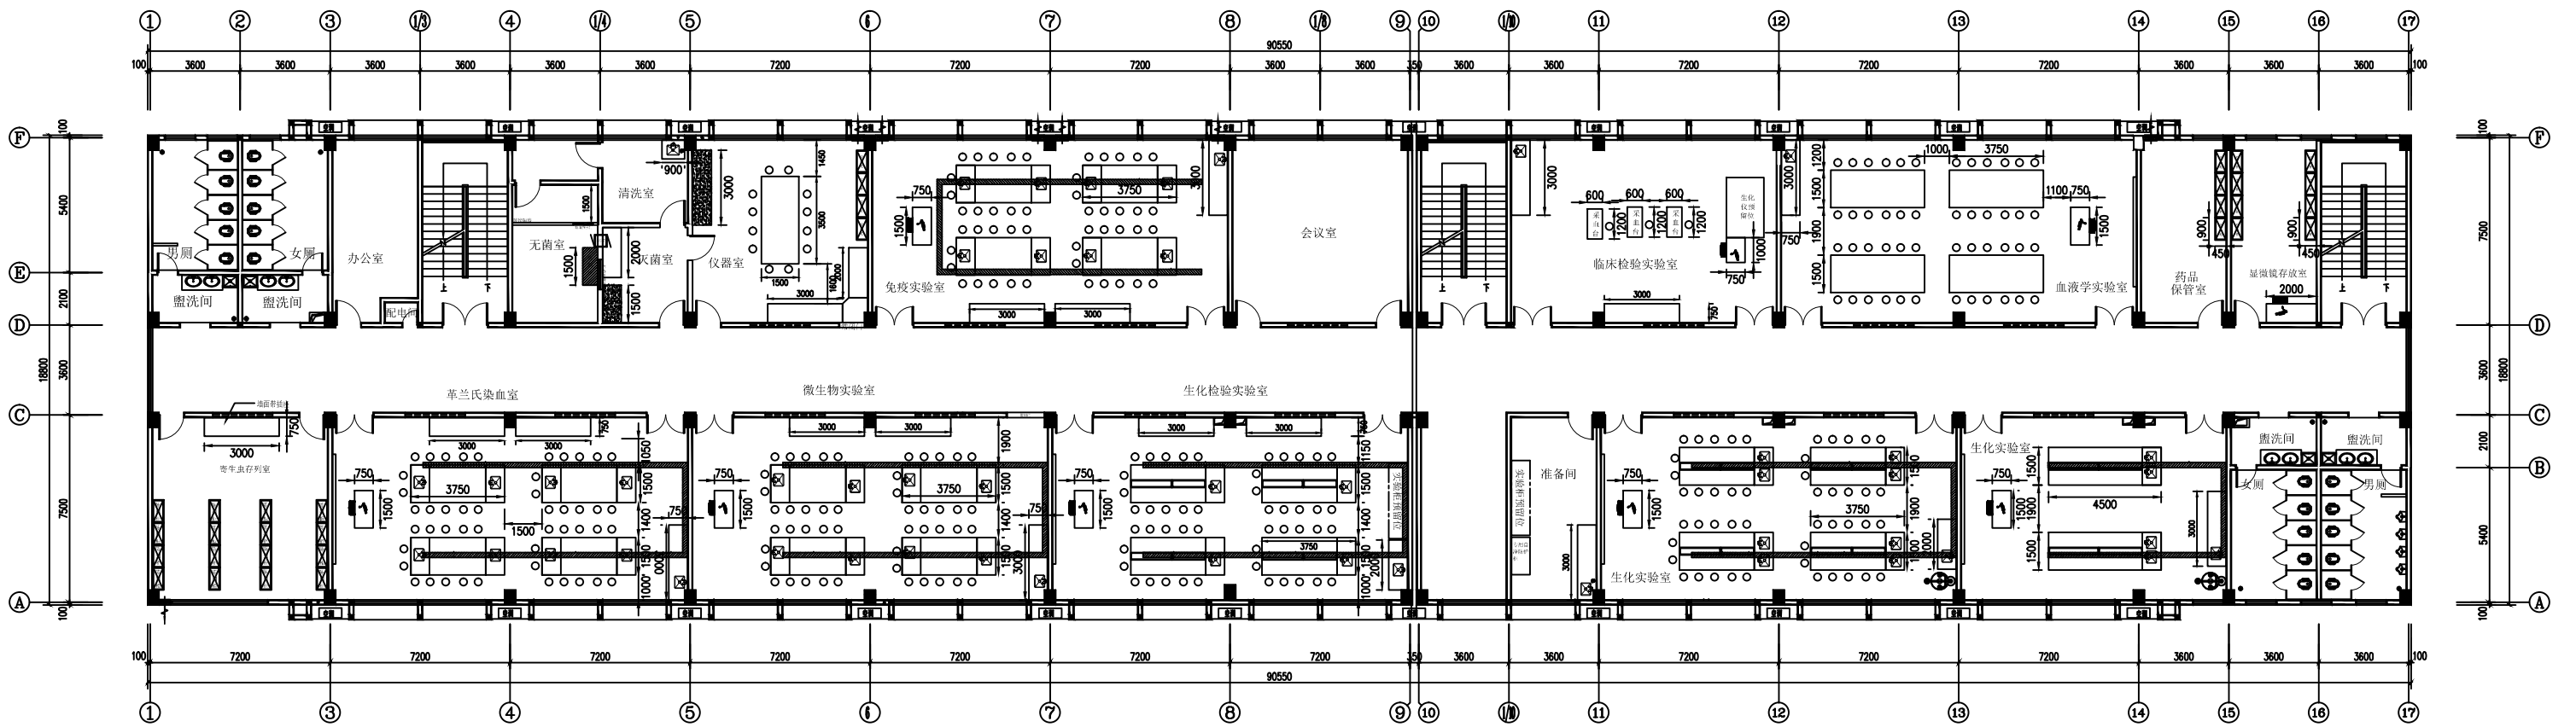

四层平面图 1:100

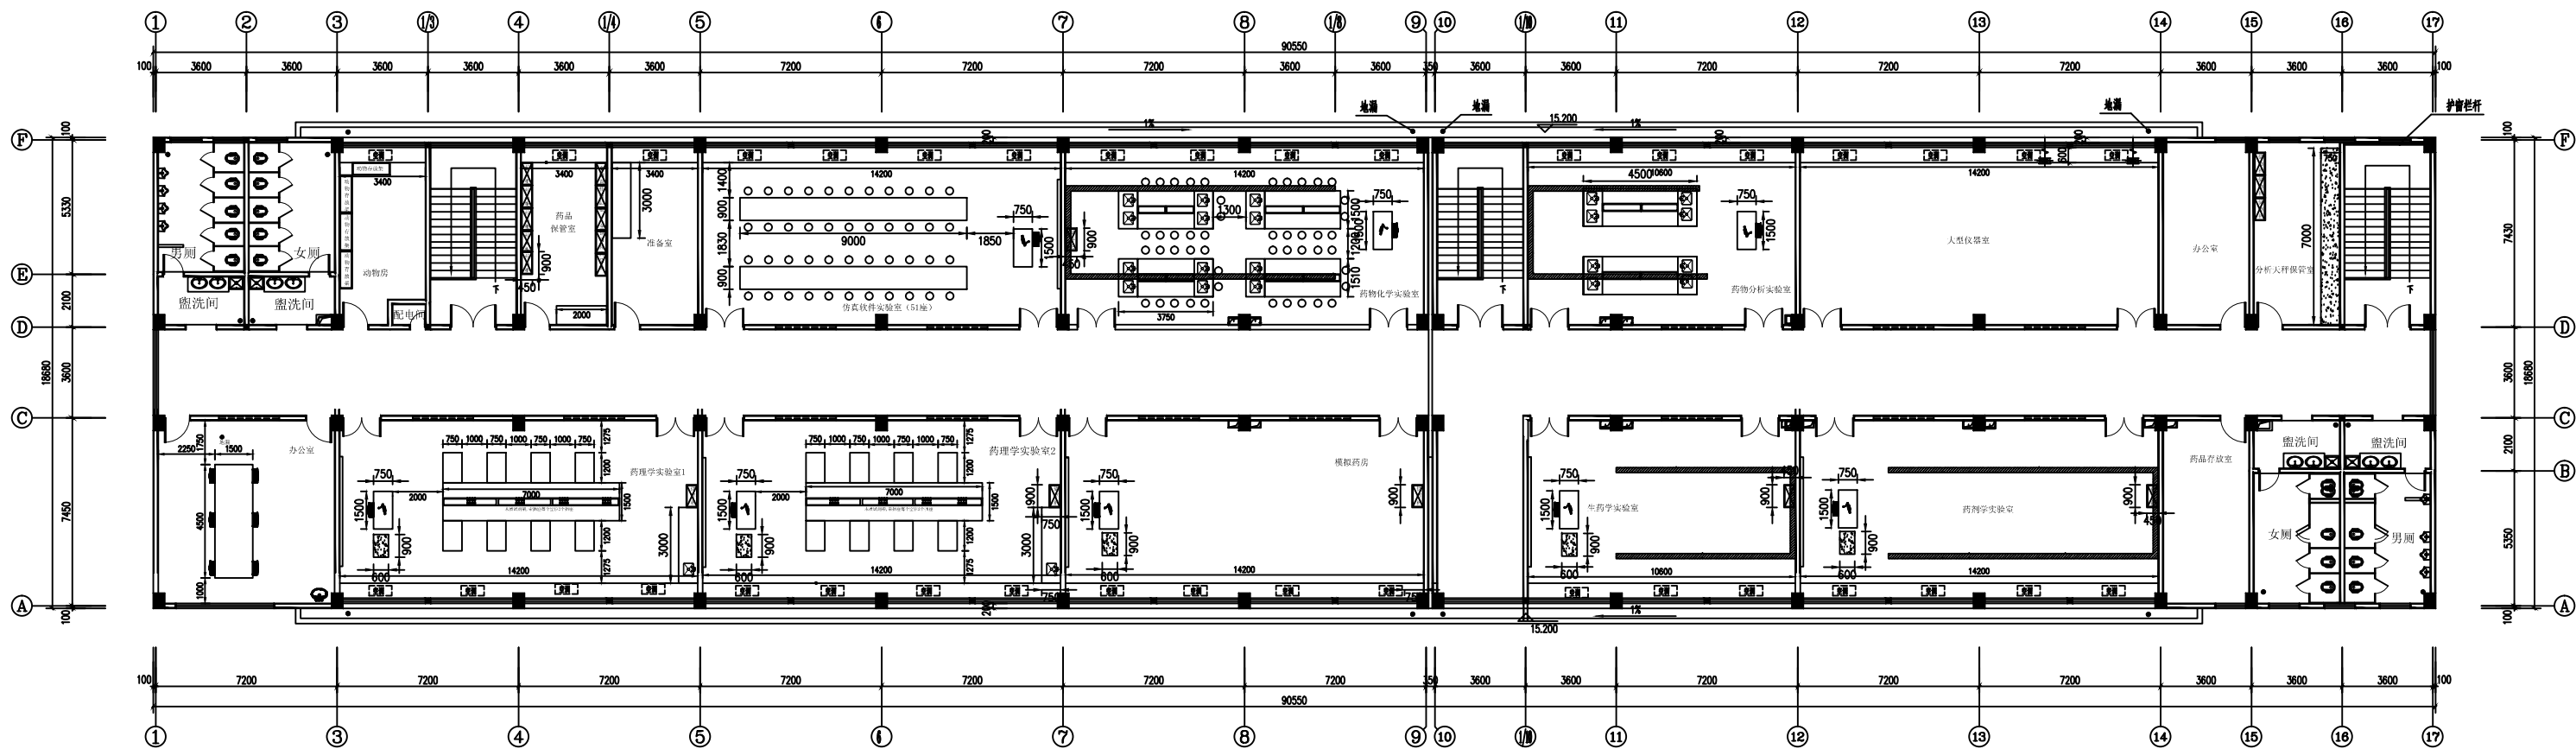

五层平面图 1:100